
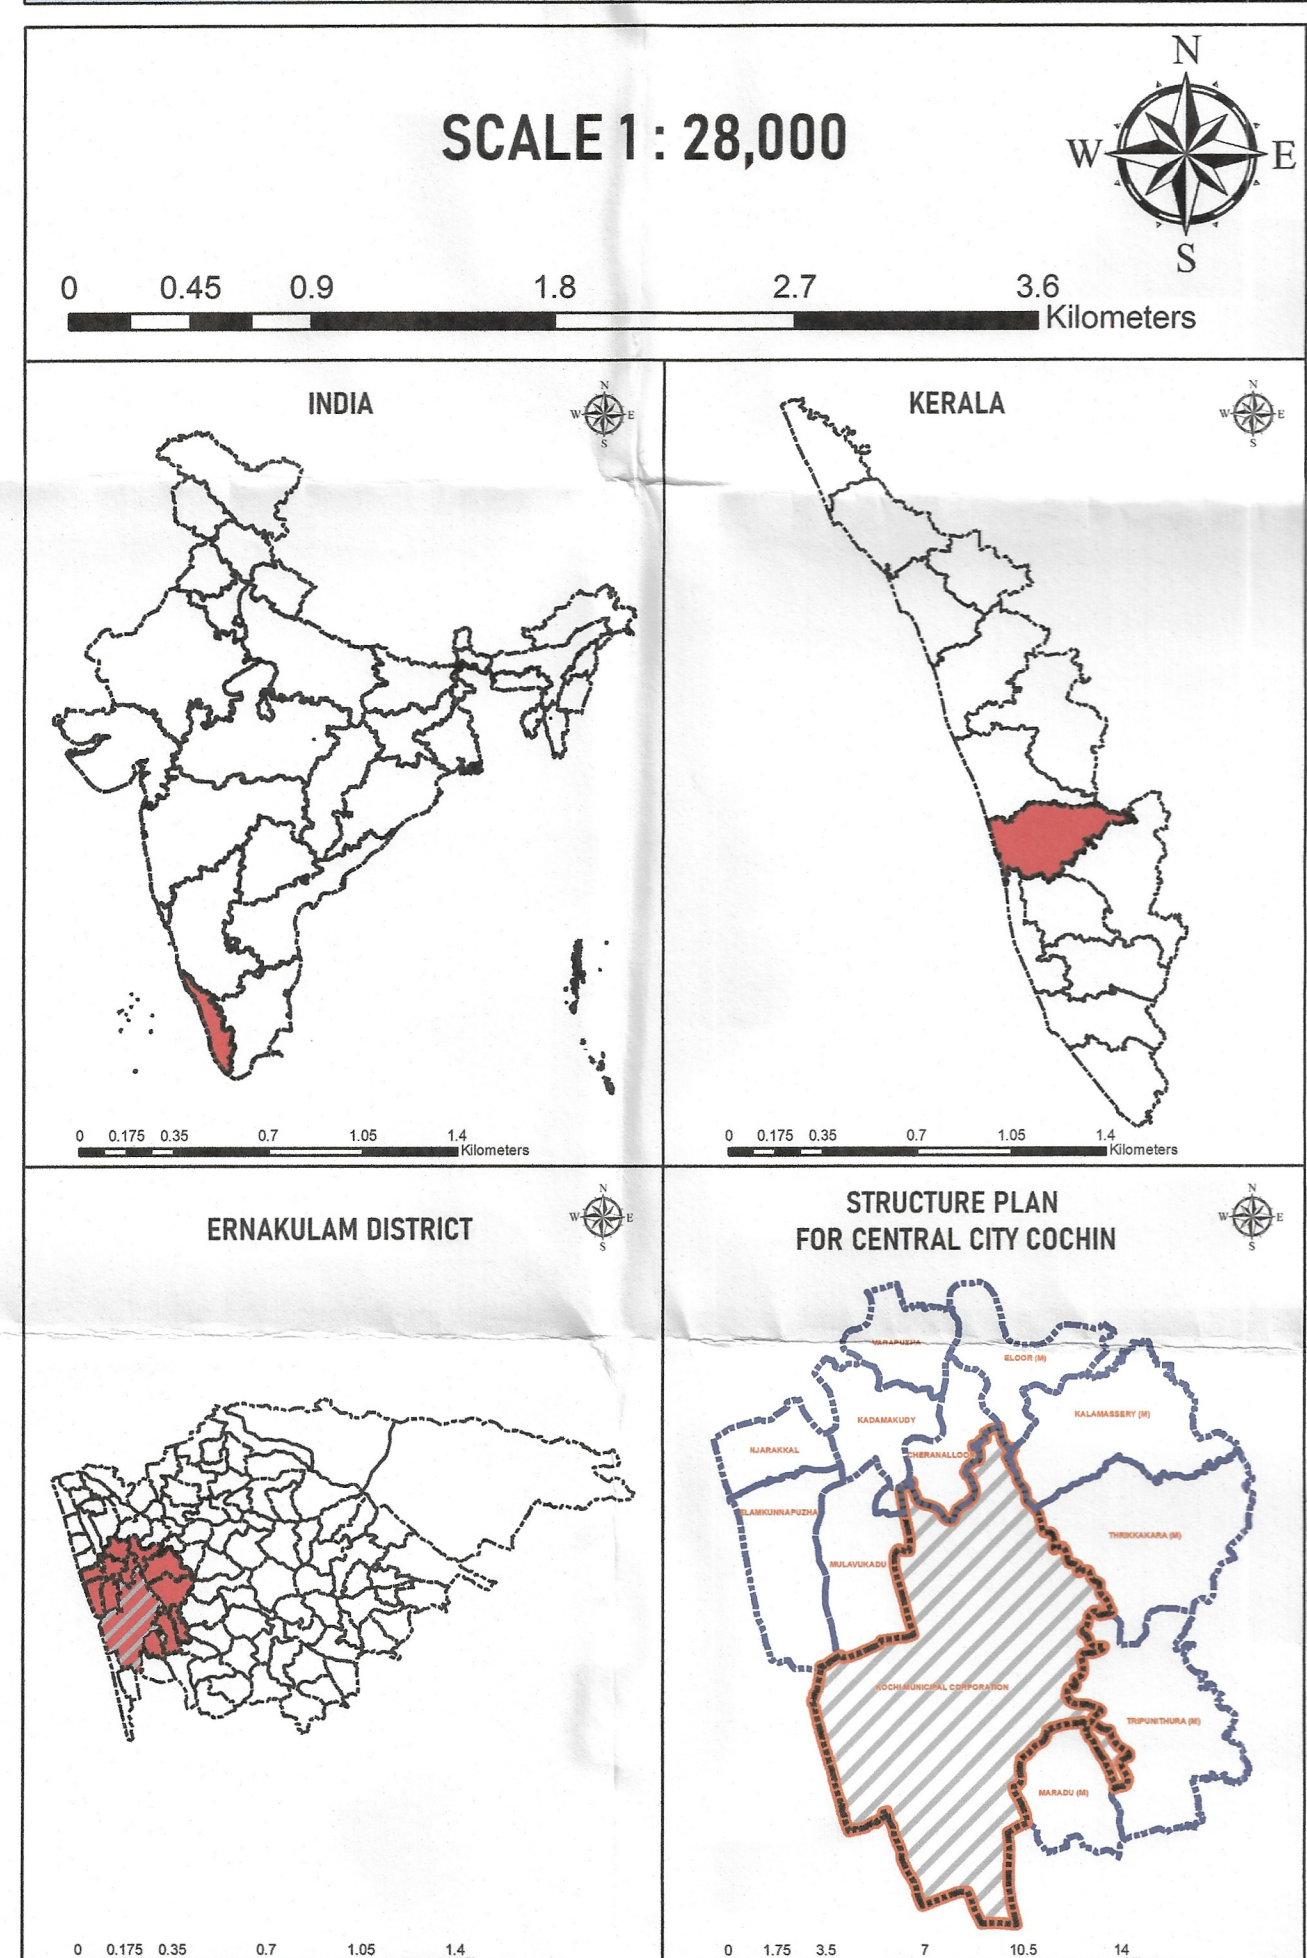


STRUCTURE PLAN FOR CENTRAL CITY COCHIN - VARIATION

PROPOSED ROAD NETWORK

MP/02/II

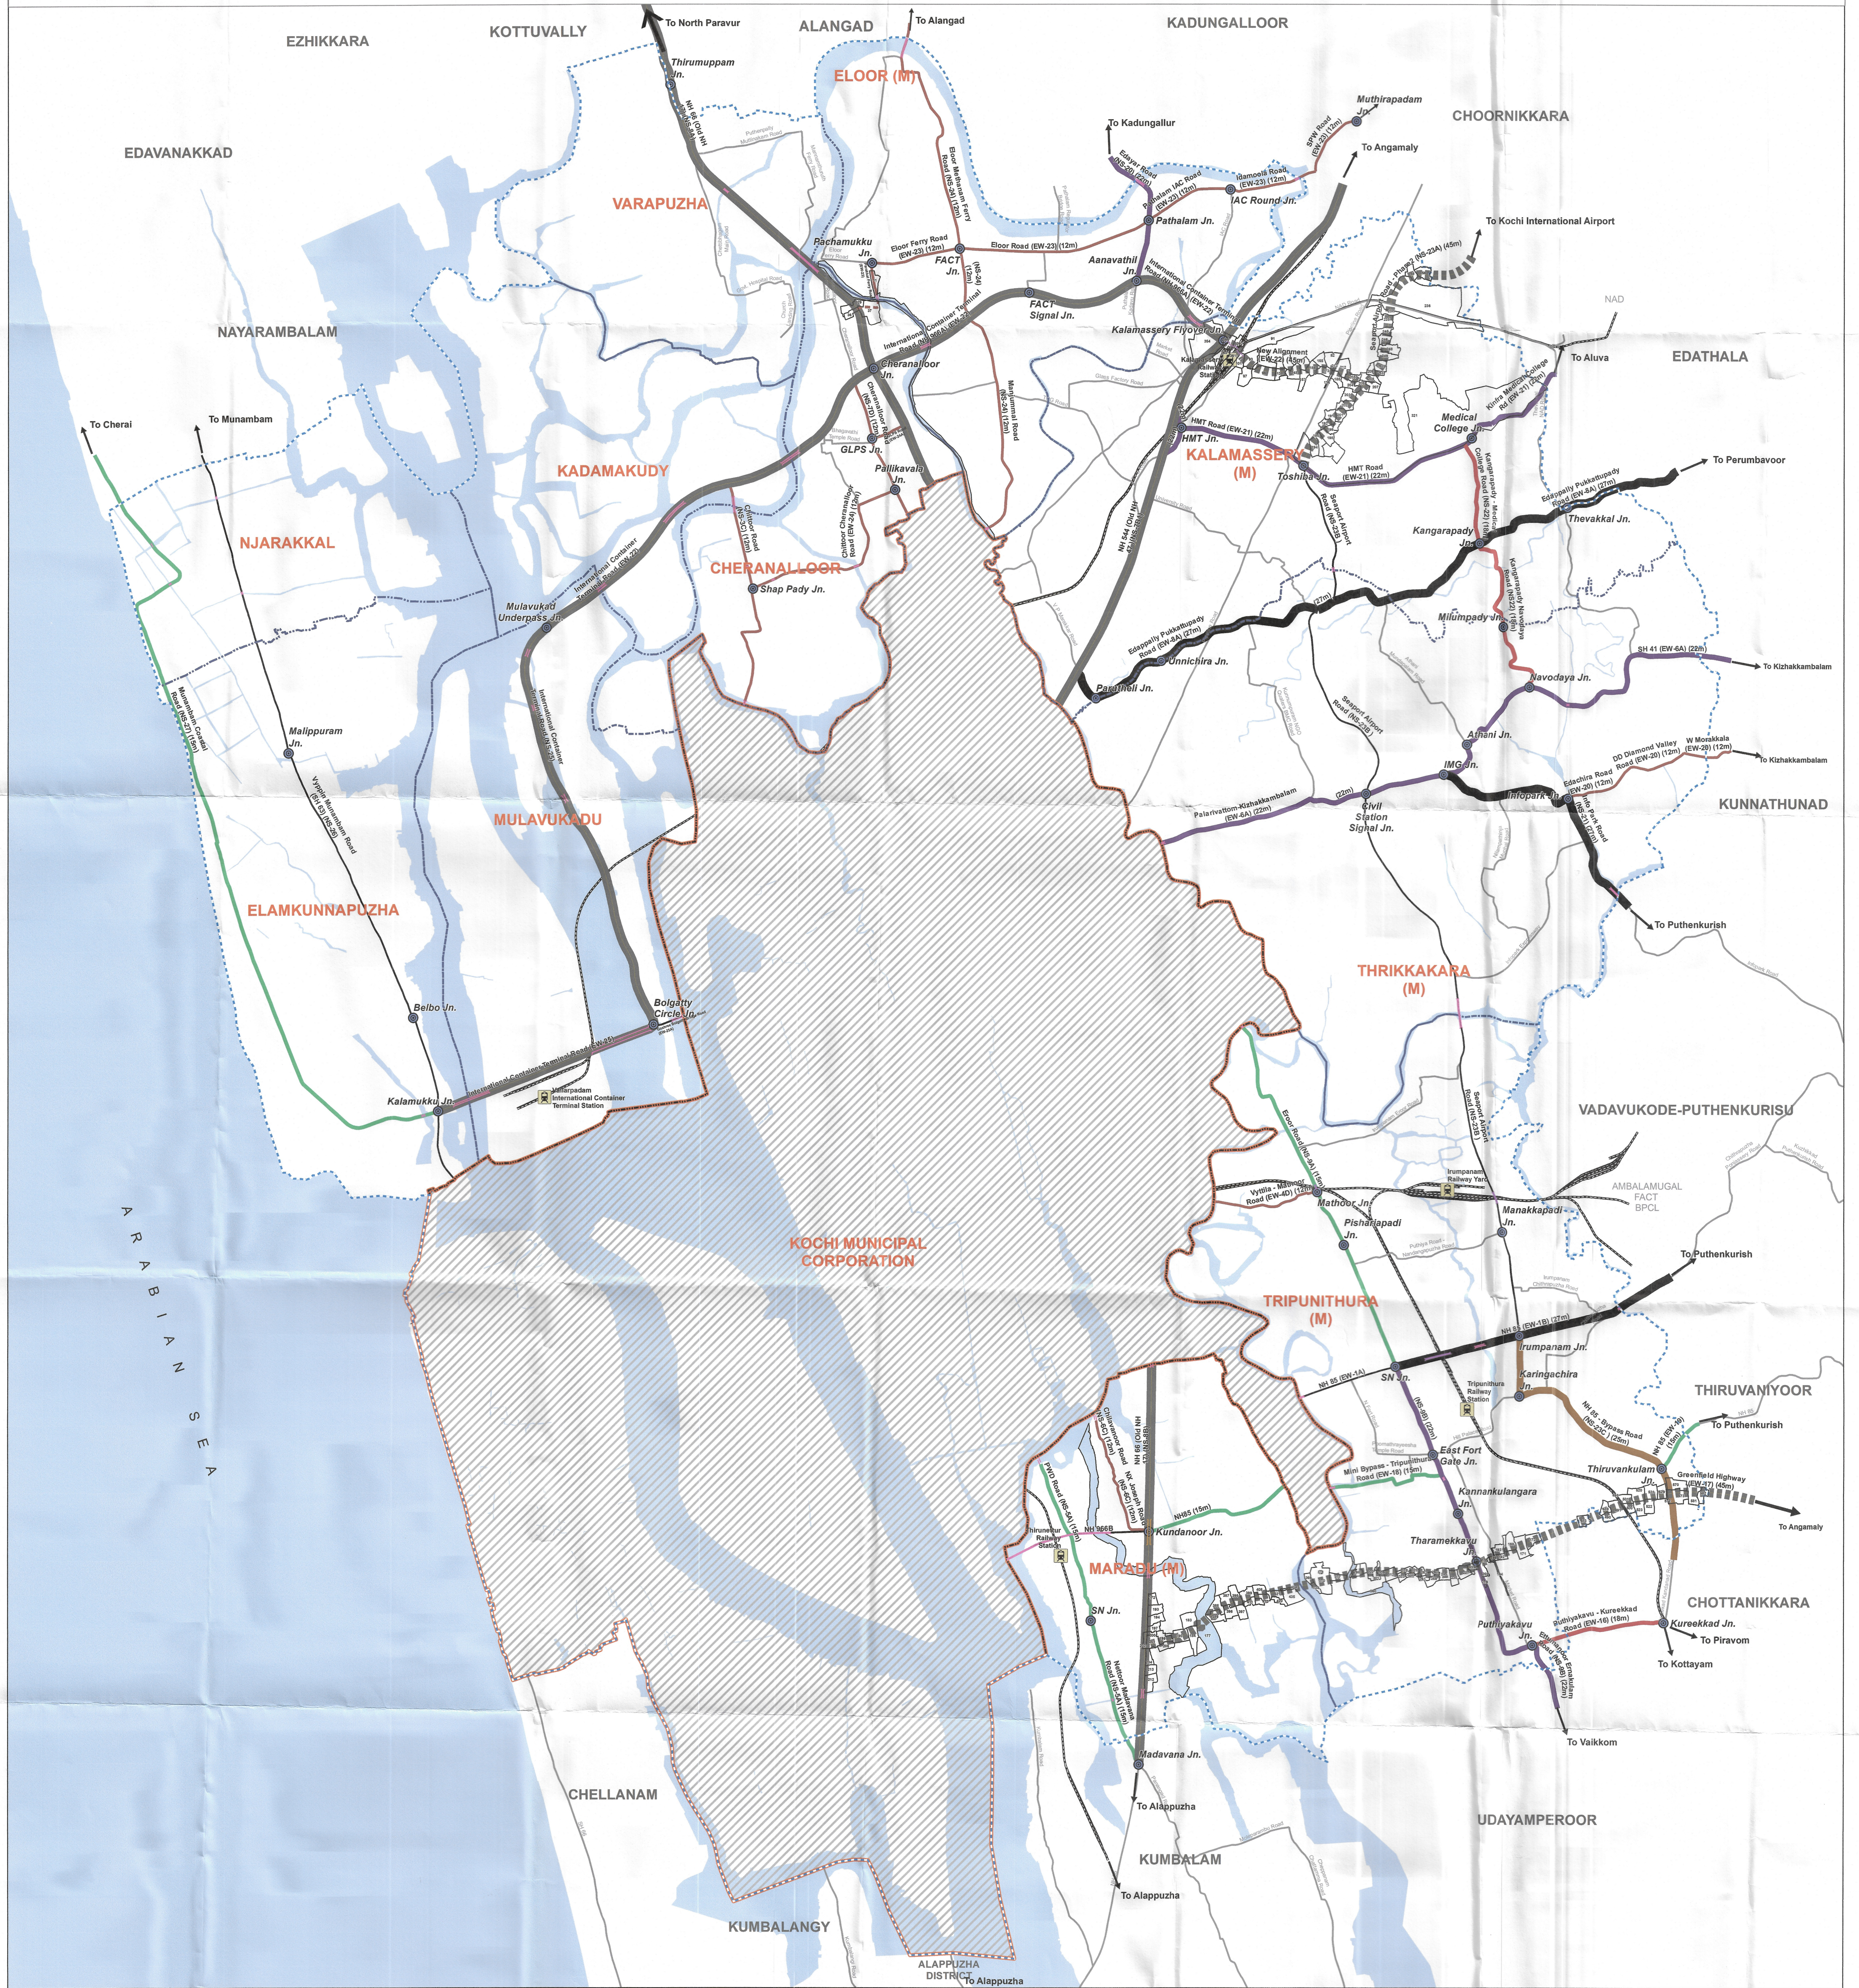

LEGEND

	Scheme Boundary
	Kochi Corporation Boundary
	LSGIs Boundary
	Cadastral Boundary
	Other Major Road Network

Existing Road	Existing Road to be widened	Proposed Road

	Junction
	Existing Railway Station
	Existing Railway Network
	Existing Bridge
	Proposed Bridge
	Existing Flyover
	Existing ROB
	Proposed ROB
	Water Bodies

LOCAL SELF GOVERNMENT DEPARTMENT PLANNING, ERNAKULAM

PLANNING ASSISTANT (GIS)

TOWN PLANNING SURVEYOR / DRAFTSMAN

ASSISTANT TOWN PLANNER

DEPUTY TOWN PLANNER

TOWN PLANNER

SENIOR TOWN PLANNER

LOCAL SELF GOVERNMENT DEPARTMENT PLANNING
GOVERNMENT OF KERALA

ASSISTANT TOWN PLANNER

DEPUTY TOWN PLANNER

TOWN PLANNER

SENIOR TOWN PLANNER

CHIEF TOWN PLANNER (PLANNING)

LOCAL SELF GOVERNMENT DEPARTMENT PLANNING, GOVERNMENT OF KERALA

ANUPAMA T V IAS
PIN: 689551
Secretary
Local Self Government Department
Government Secretariat

SECRETARY TO GOVERNMENT